


NOTE: SEE STANDARD PLATE LV-ST-12 FOR MnOPS REQUIREMENTS RELATED TO FUTURE LOCATING.

2"x2"x12' HARDWOOD SERVICE MARKER @ END OF SERVICE OR RISER

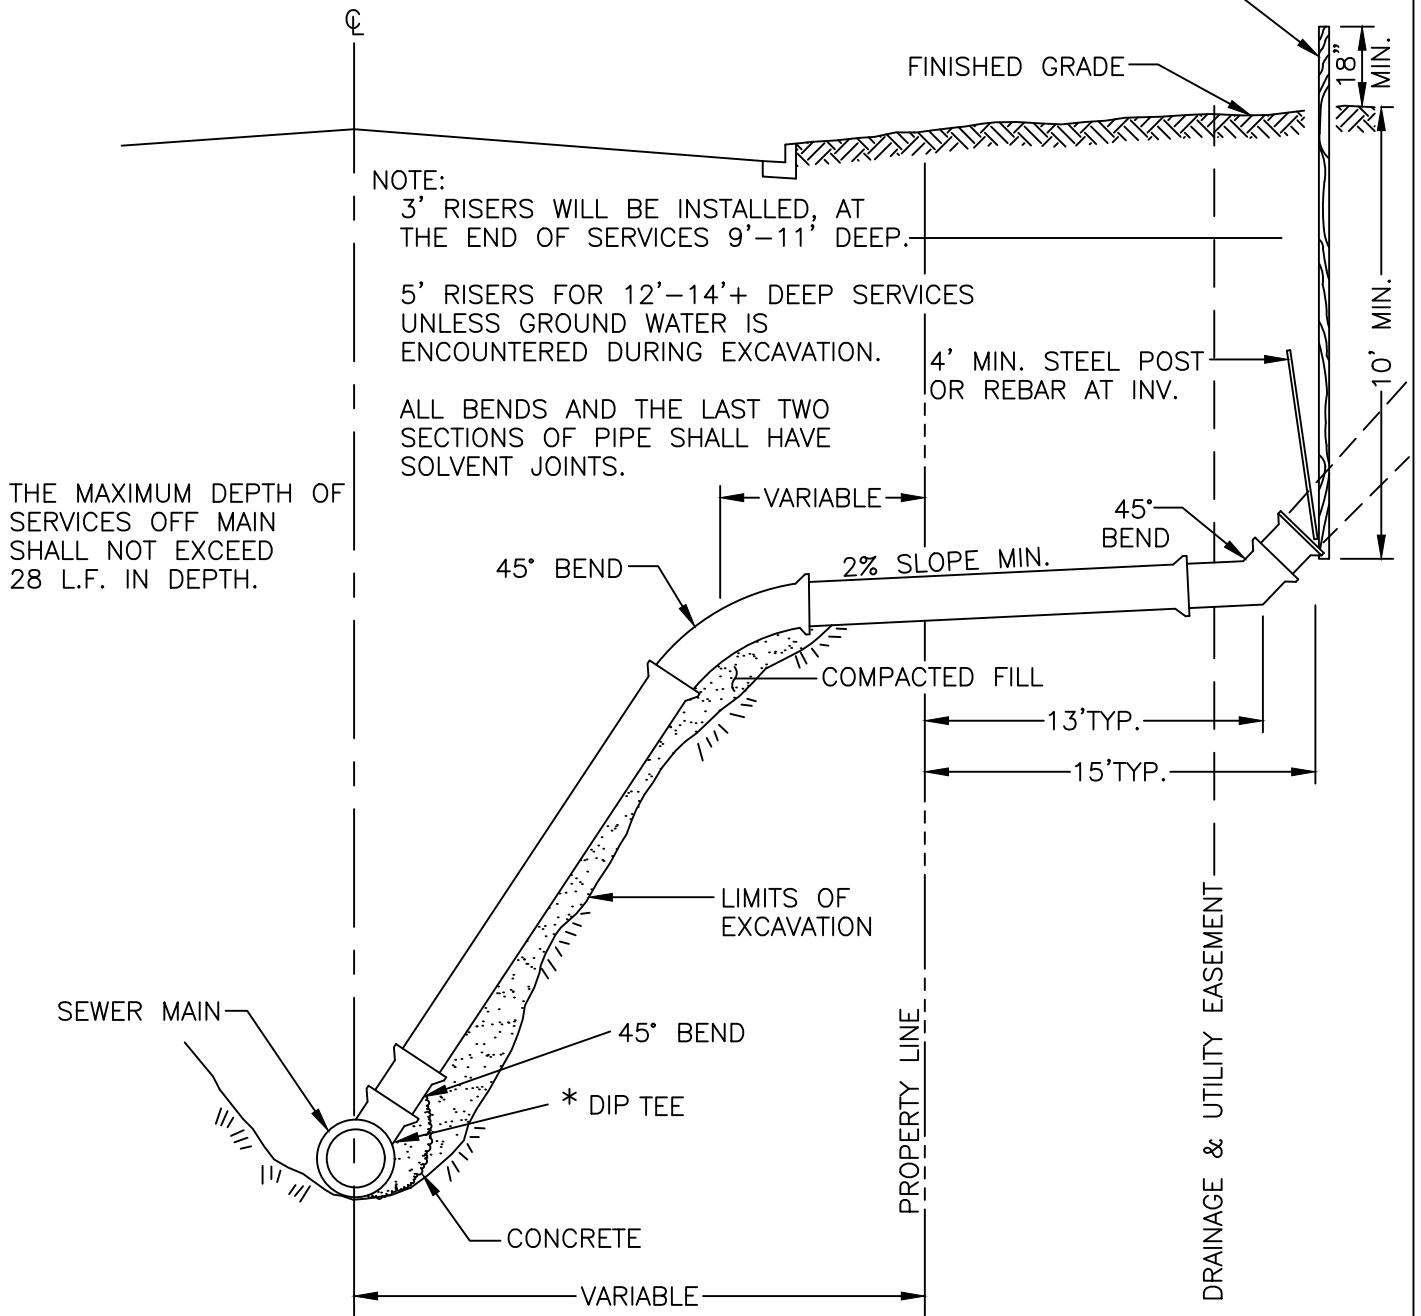

NOTE:
 3' RISERS WILL BE INSTALLED, AT THE END OF SERVICES 9'-11' DEEP.
 5' RISERS FOR 12'-14'+ DEEP SERVICES UNLESS GROUND WATER IS ENCOUNTERED DURING EXCAVATION.
 ALL BENDS AND THE LAST TWO SECTIONS OF PIPE SHALL HAVE SOLVENT JOINTS.

THE MAXIMUM DEPTH OF SERVICES OFF MAIN SHALL NOT EXCEED 28 L.F. IN DEPTH.

* NOTE: WHERE DEPTH OF MAIN IS 18 L.F. AND OVER, A TEE SHALL BE INSTALLED AND PLACE 1 BAG OF DRY SAC CRETE AROUND TEE CONNECTION.



SANITARY SEWER
 SERVICE RISER (DEEP LINES)
 (4" OR 6" SERVICE)

PLATE NO. LV-SS-7

DATE 01/2020